




Typical Plinth Arrangement - 1:2.5

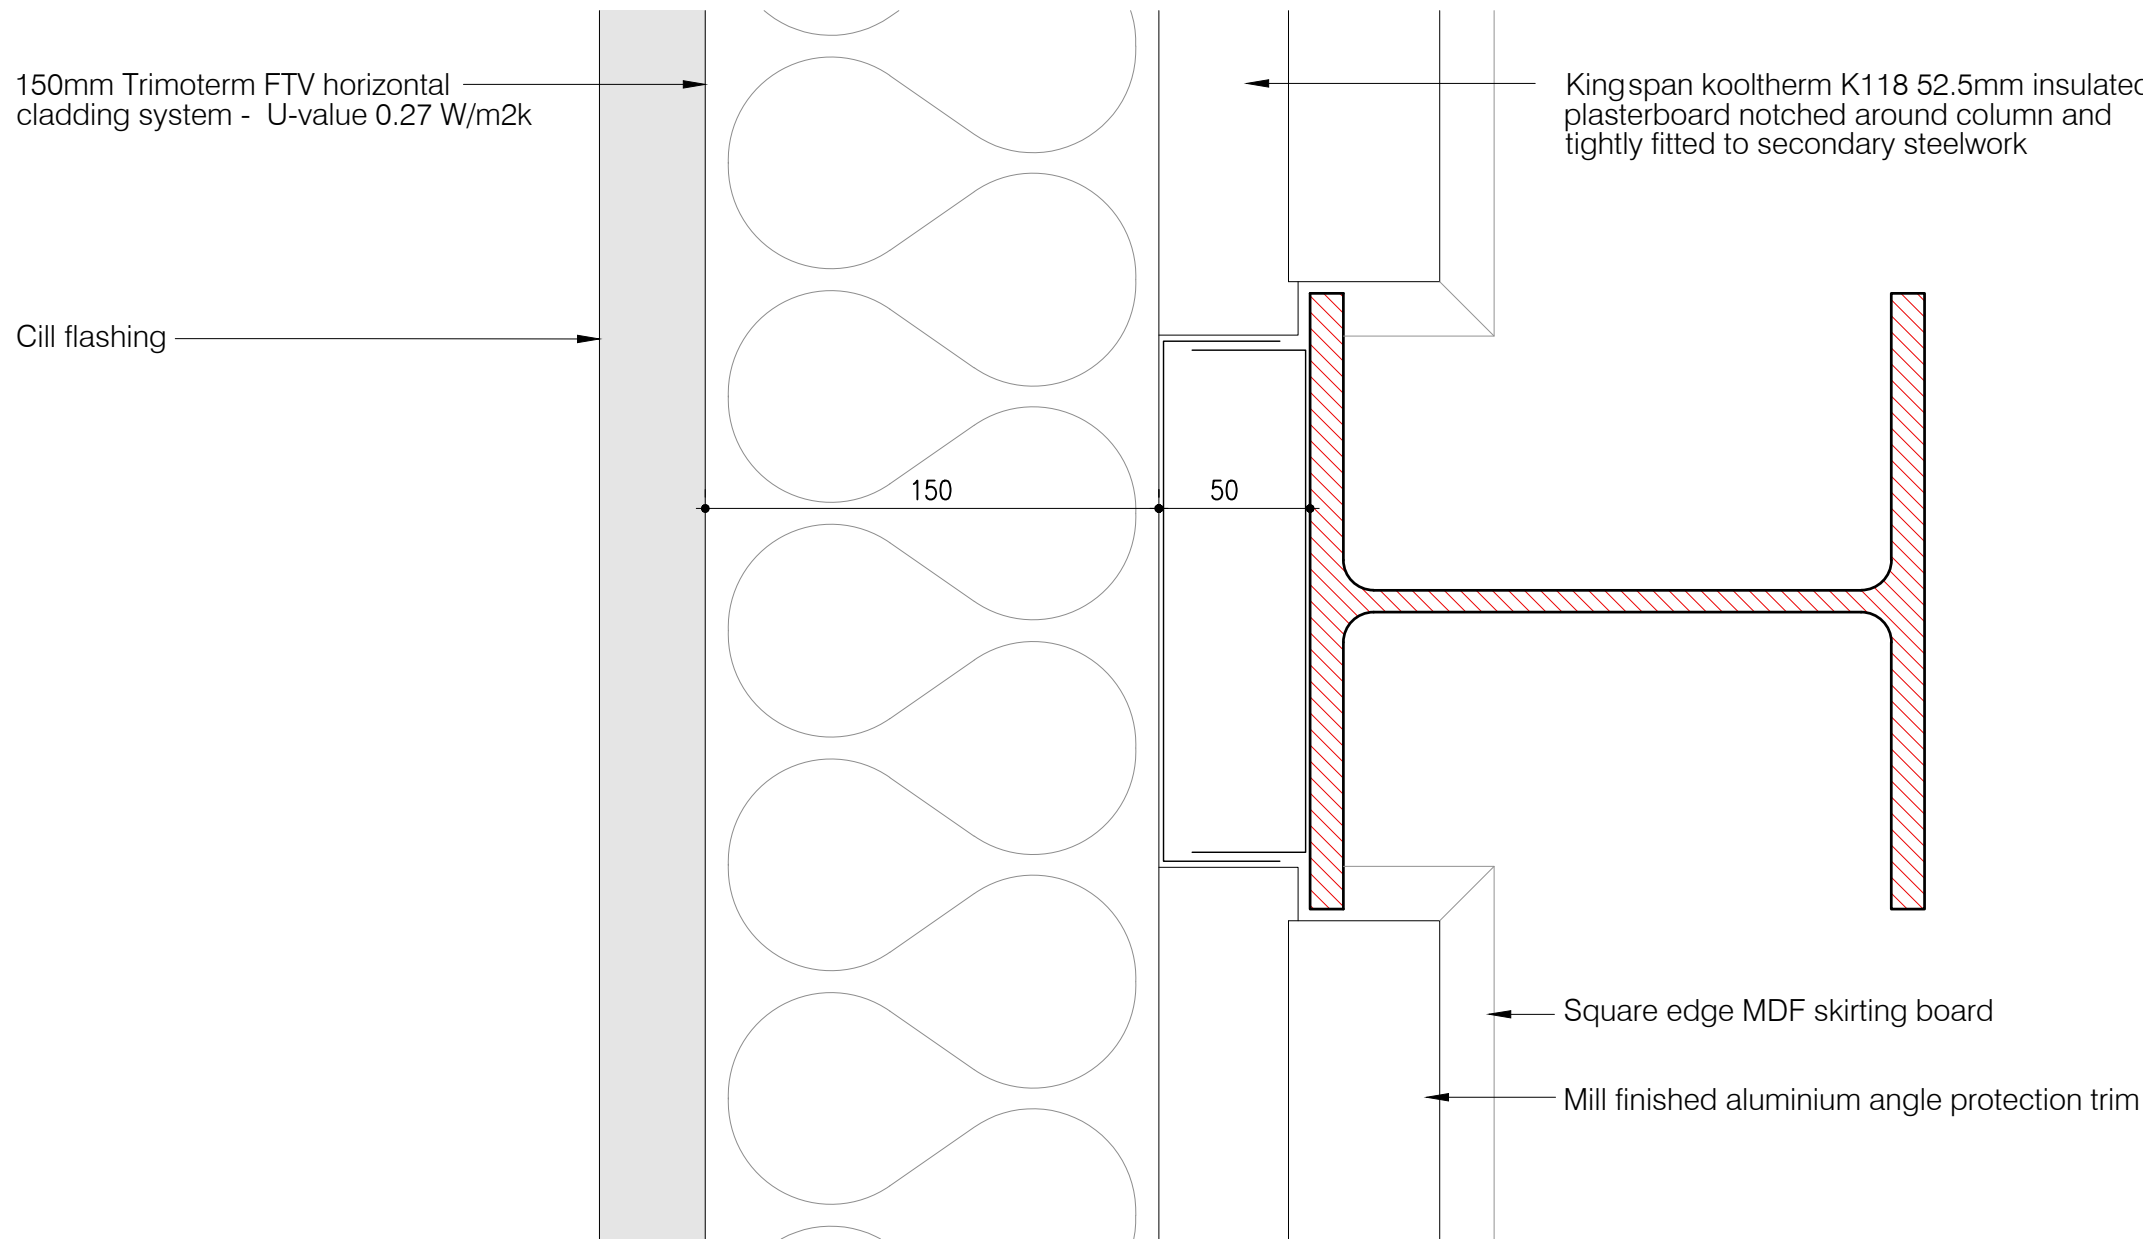

1.1 Typical Plinth Section - 1:2.5

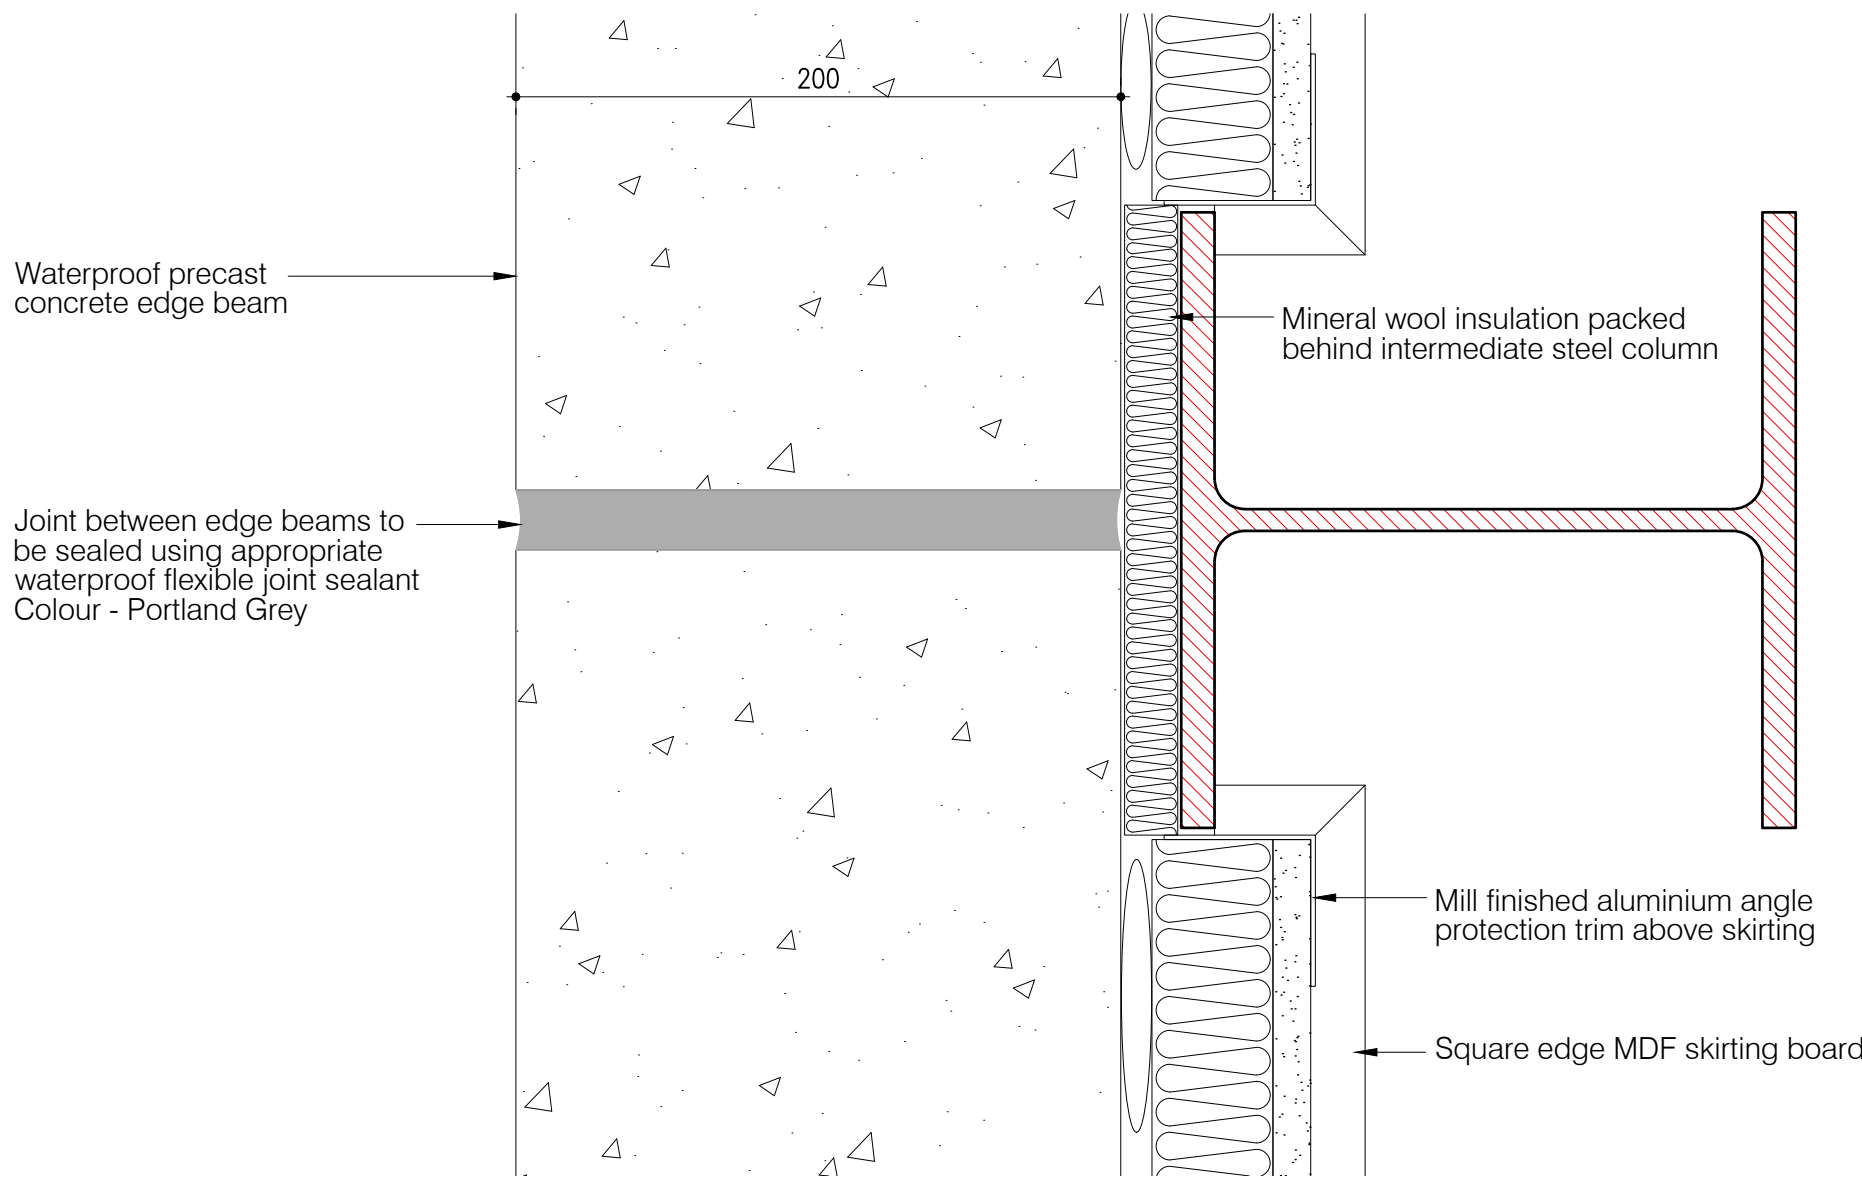

2.2 Typical Plinth Section - 1:2.5

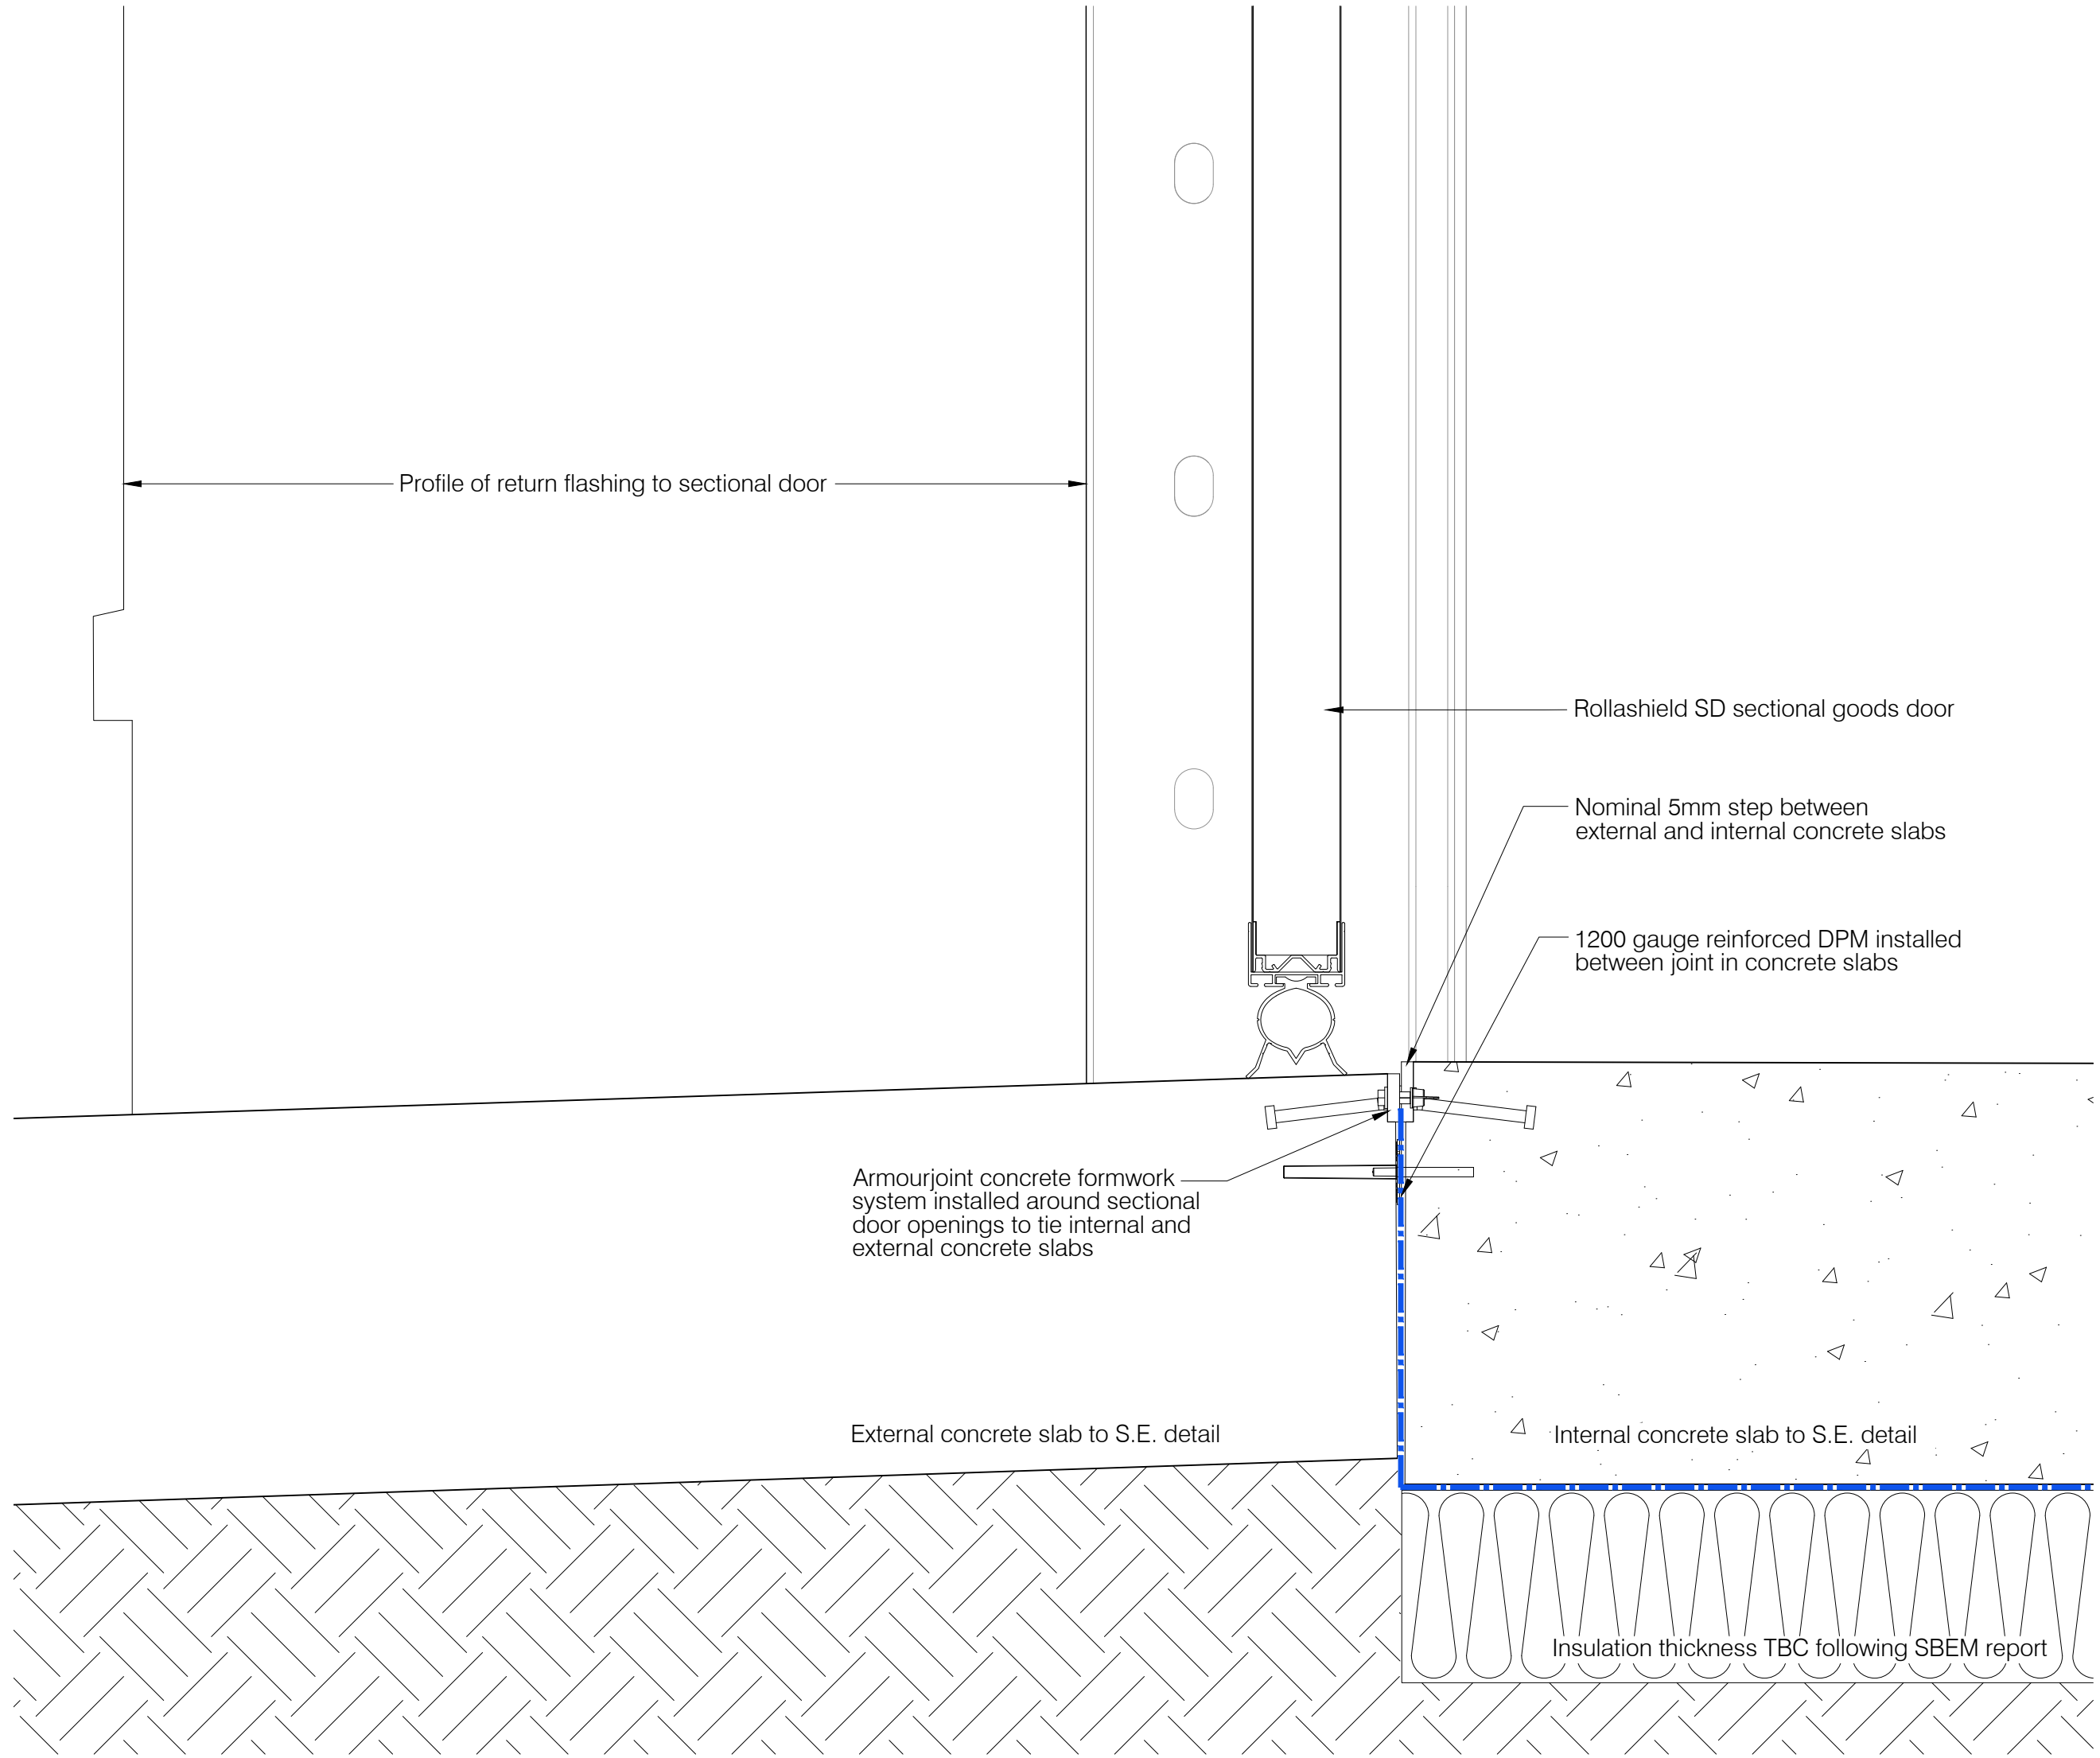

Goods Door Section - 1:2.5

Notes

Scaled dimension are not to be used for construction
Contractor to check all dimensions and report omissions and errors to the Architect

S1	P6	27/09/2018	General drawing update
S1	P2	09/07/2018	ORIGINAL ISSUE
STATUS	REV	DATE	DESCRIPTION

Forum Architecture Ltd
Studio 52, Basspoint
Andersons Road
Southampton, Hampshire
SO14 5FE
tel: 023 8068 2085

FORUM
architecture
www.forumarchitecture.co.uk

CLIENT
Knights Brown Construction Ltd
KNIGHTS BROWN

PROJECT
**Daedalus Park
Site B (North and South)**

DRAWING TITLE
**HERMES
Typical Plinth Details**

DRAWING STATUS	DWN BY	ORIGINATOR No
S1: SUITABLE FOR CO-ORDINATION	AMc	18013
CHK BY	TG	SCALE
		1:2.5 @A1

PROJECT ORIGINATOR ZONE LEVEL TYPE ROLE CLASSIFICATION NUMBER	REVISION
DPSB-FORUM-HE-00-DR-A-XXXX-5000	P6