




Detail 01: Corner Column Arrangement - 1:5
Non fire rated situation

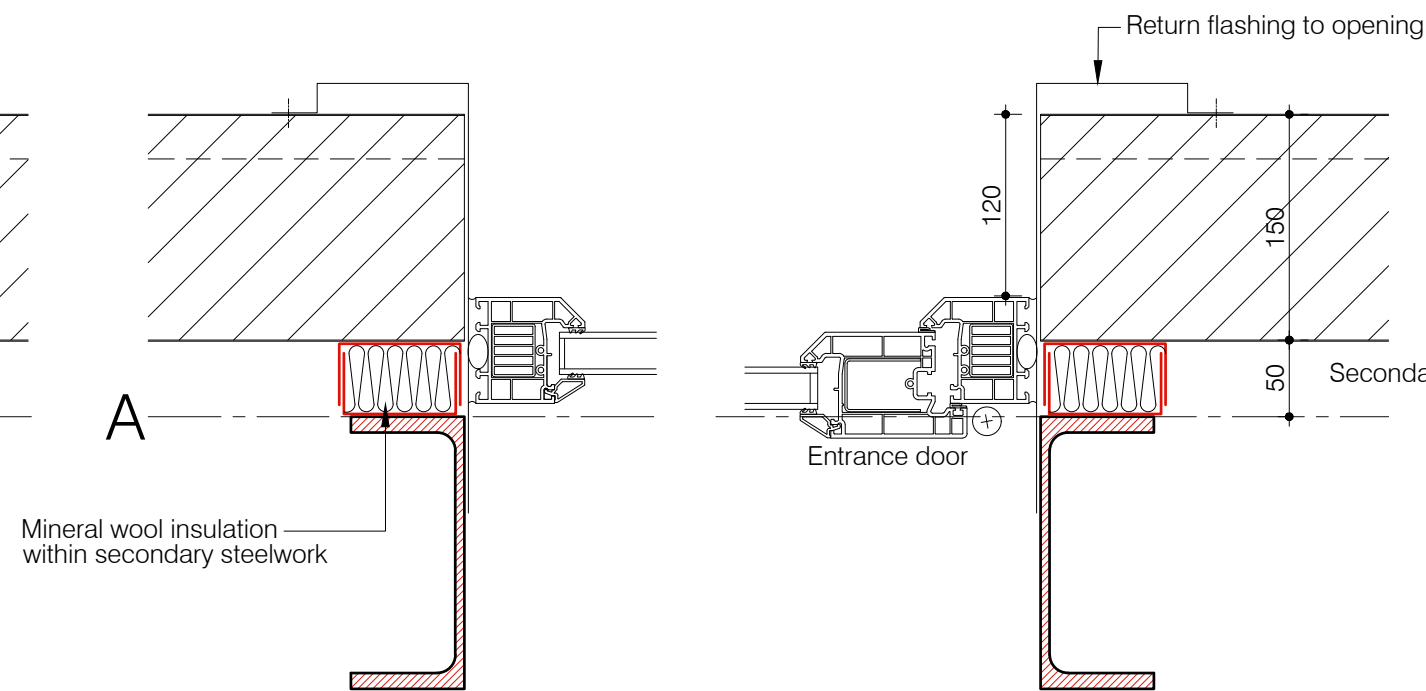


Detail 02: Entrance Door & Side Window Jamb - 1:5

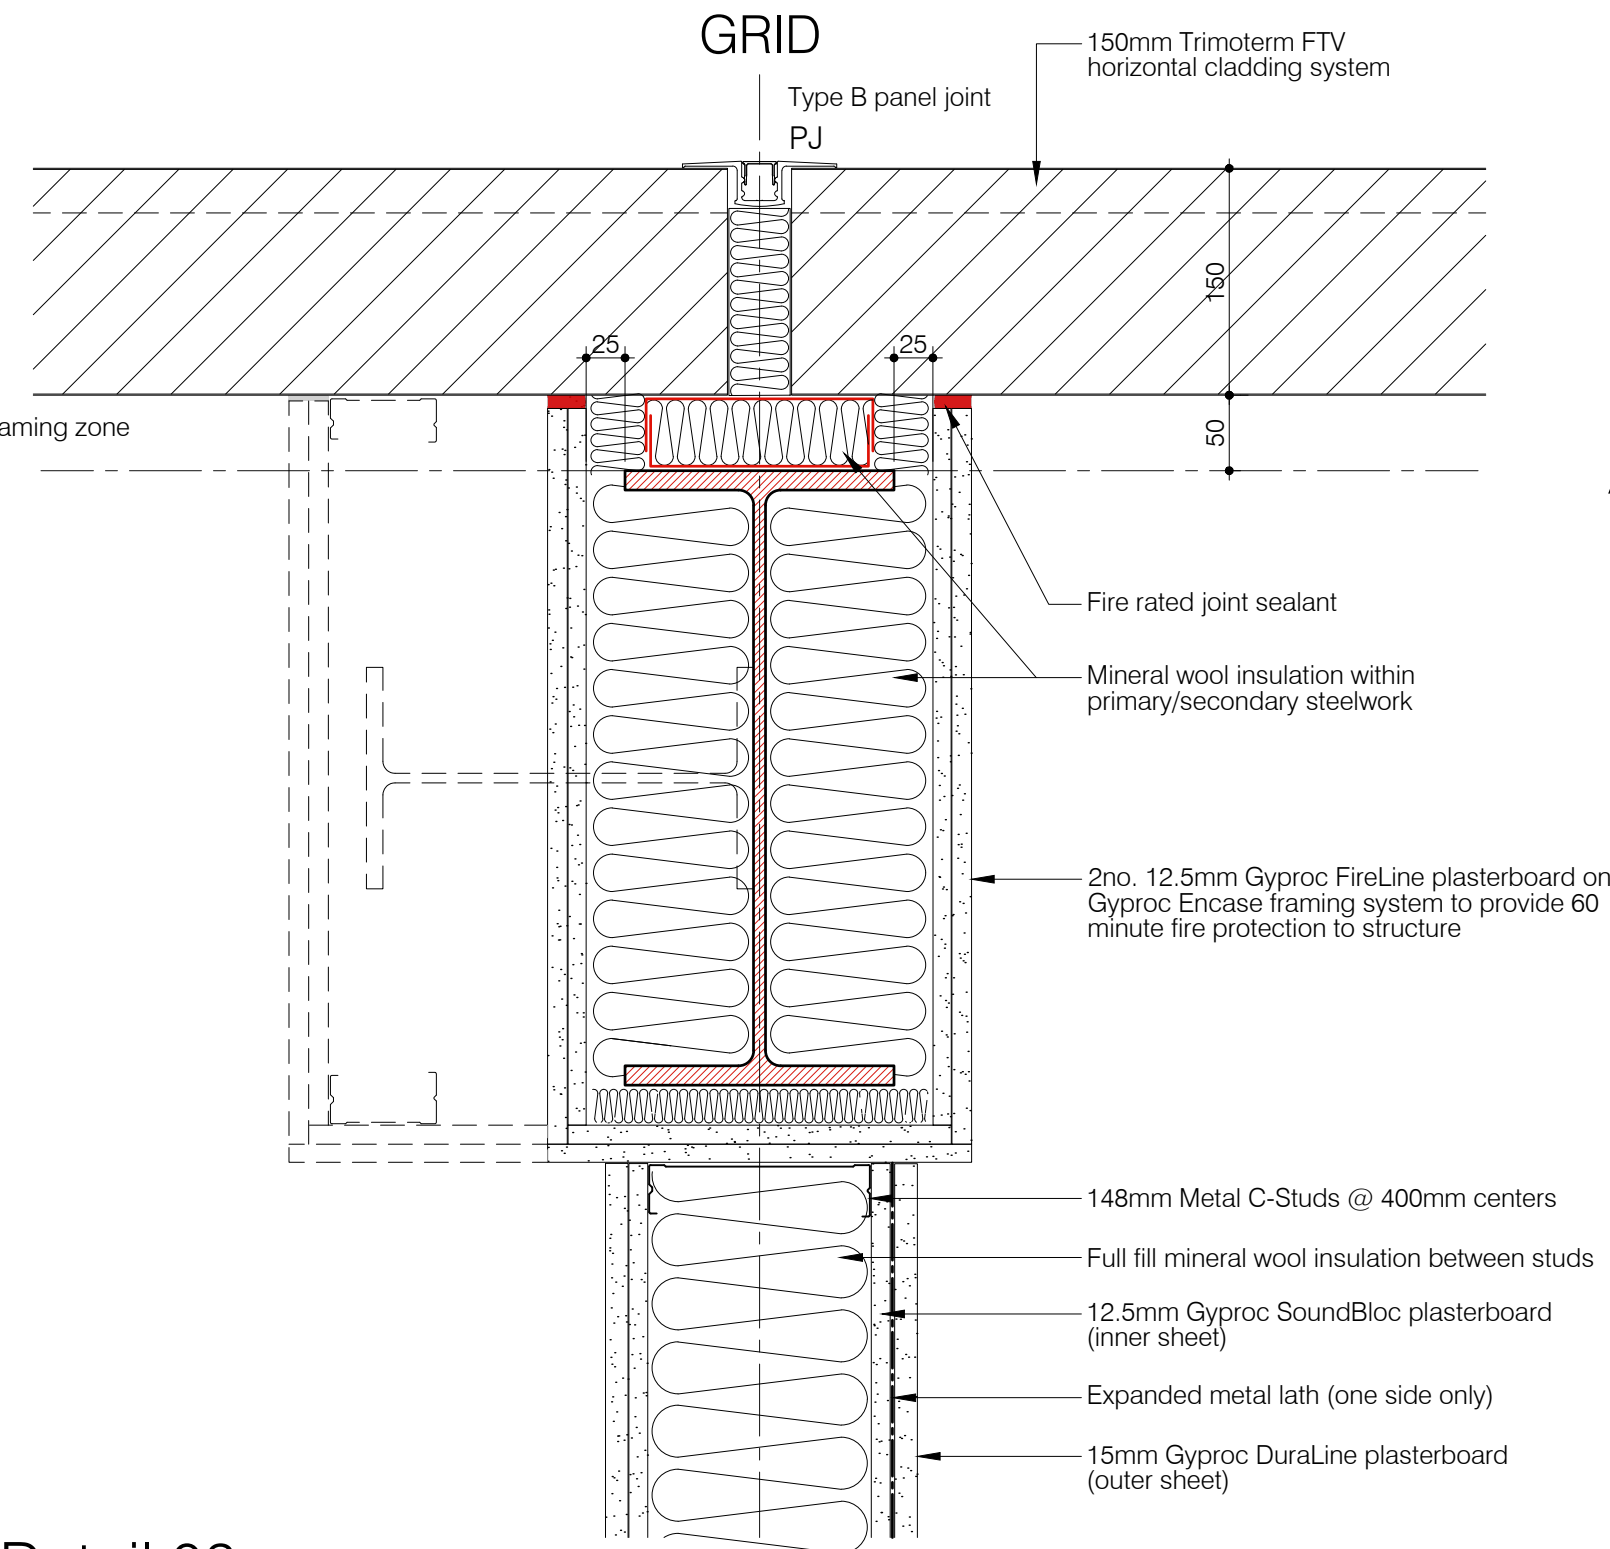


Detail 03: Column Encasement and Partition Wall Detail - 1:5

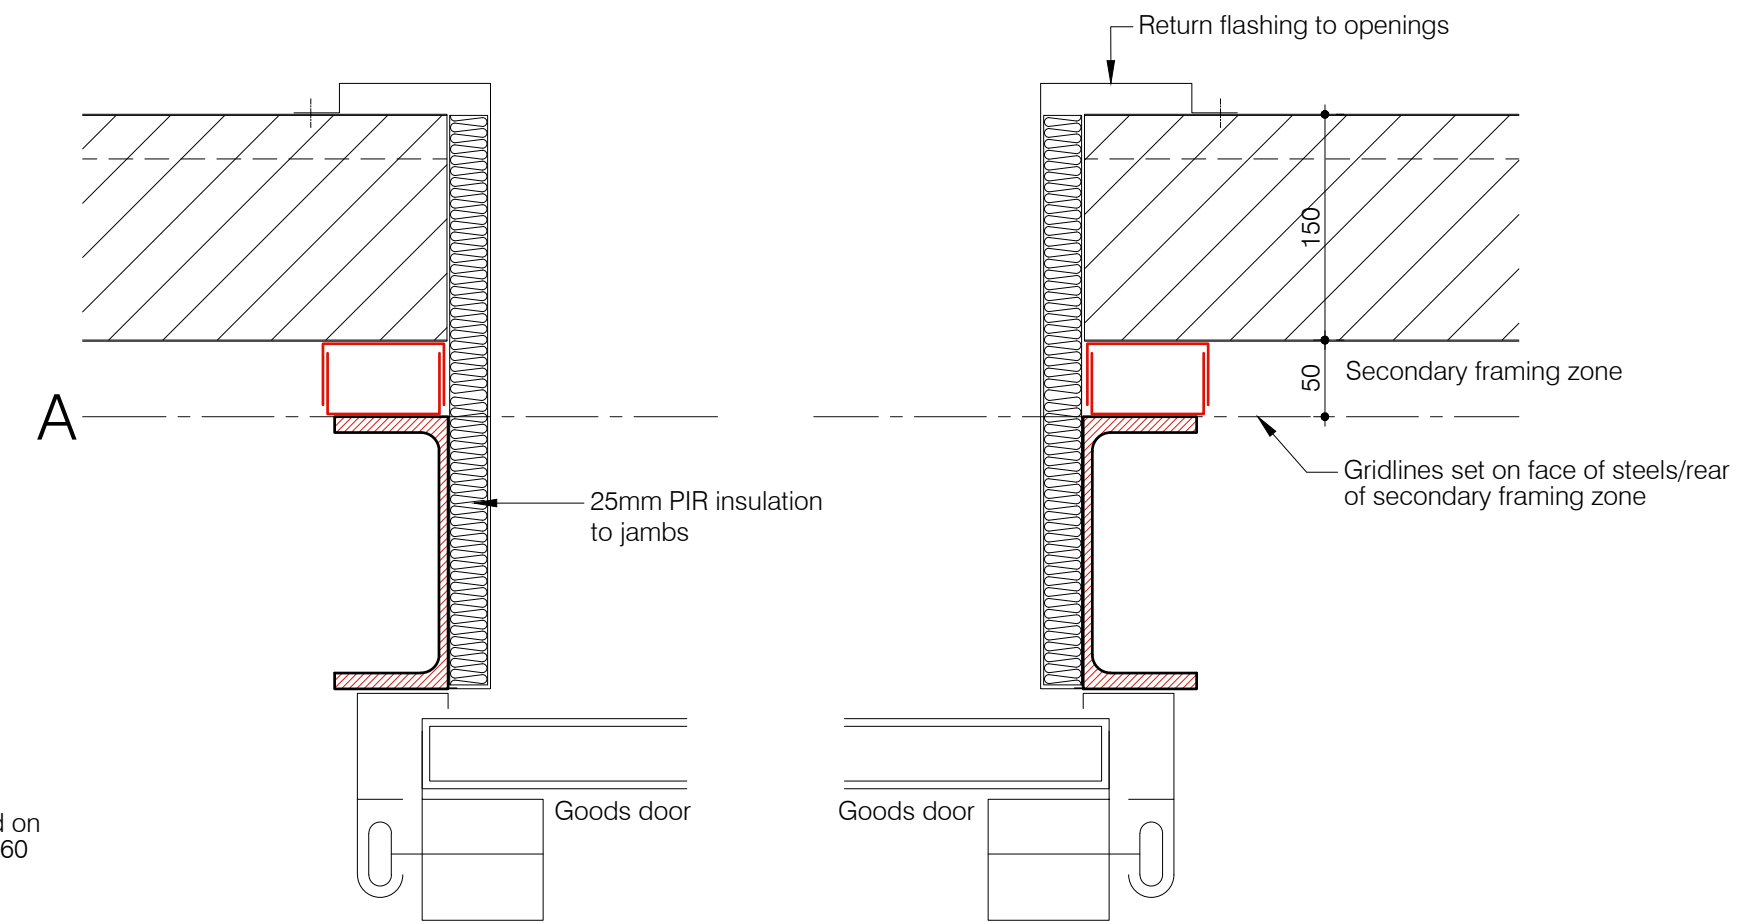


Detail 04: Rollashield SD Sectional Goods Door Jamb - 1:5

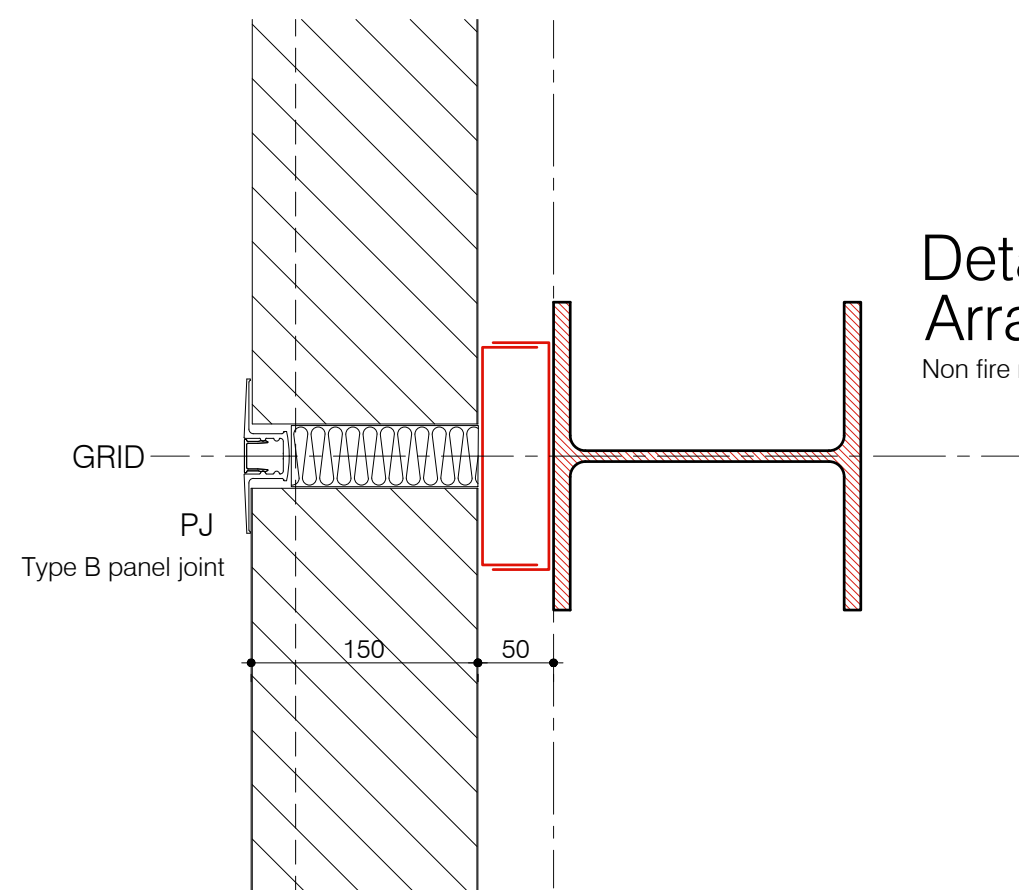


Detail 05: Gable Corner Arrangement - 1:5
Non fire rated situation

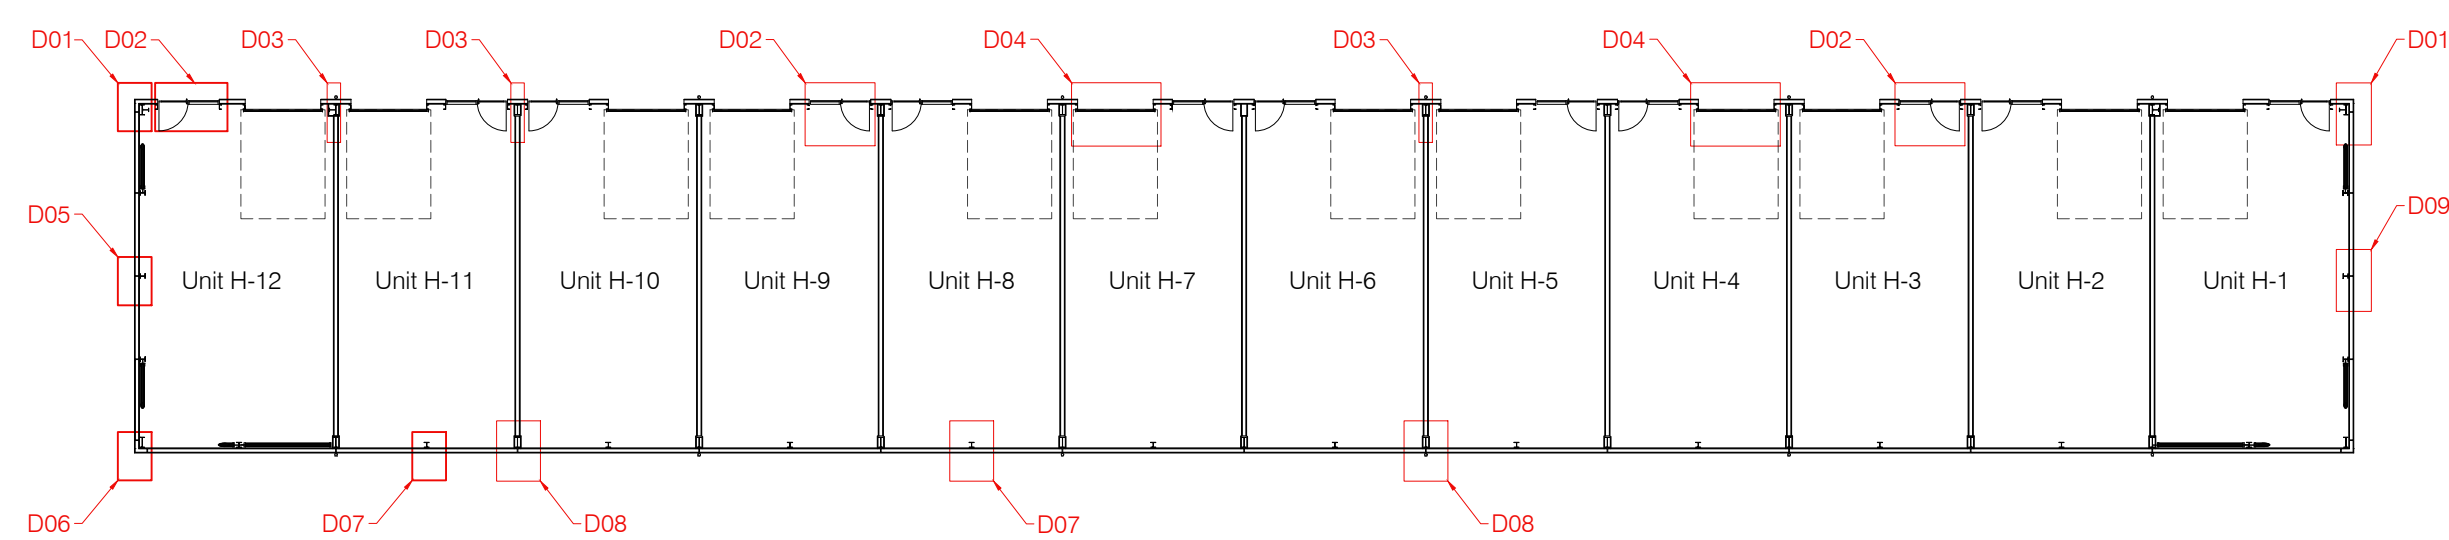


Reference Plan - 1:300
HERMES

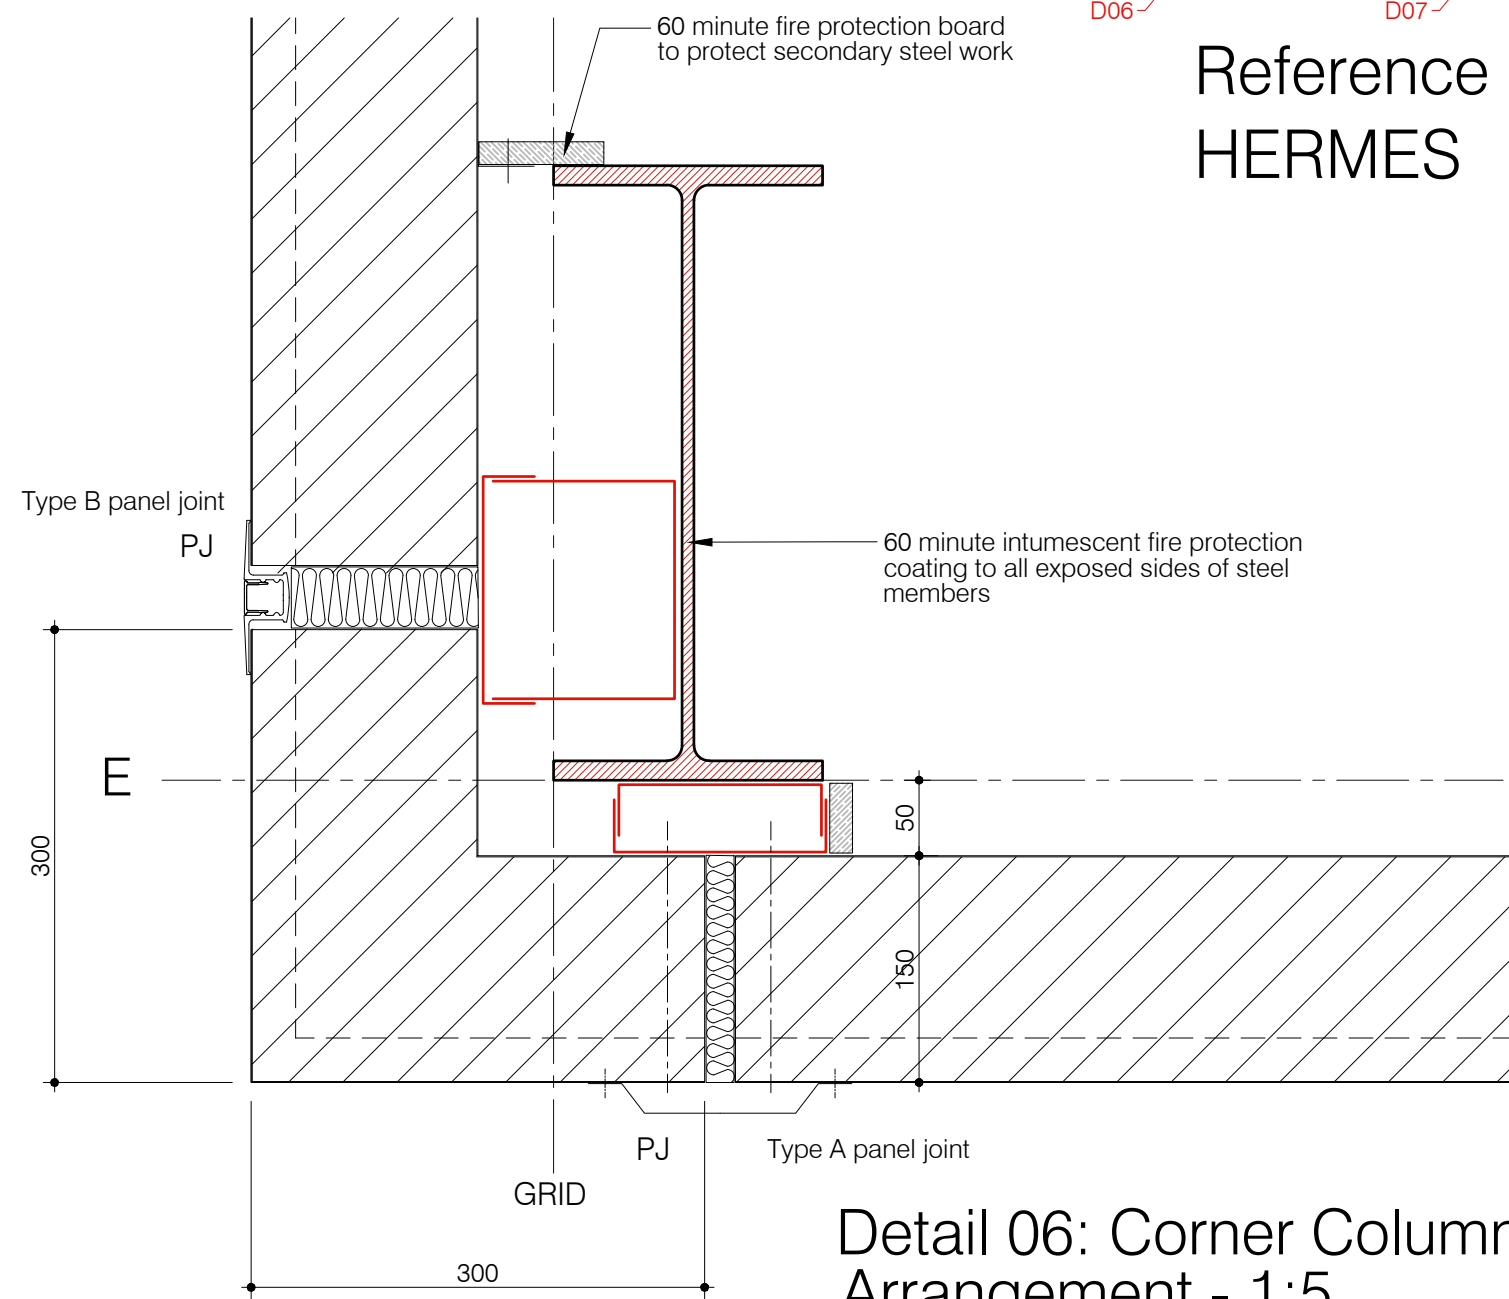


Detail 06: Corner Column Arrangement - 1:5
Fire rated situation

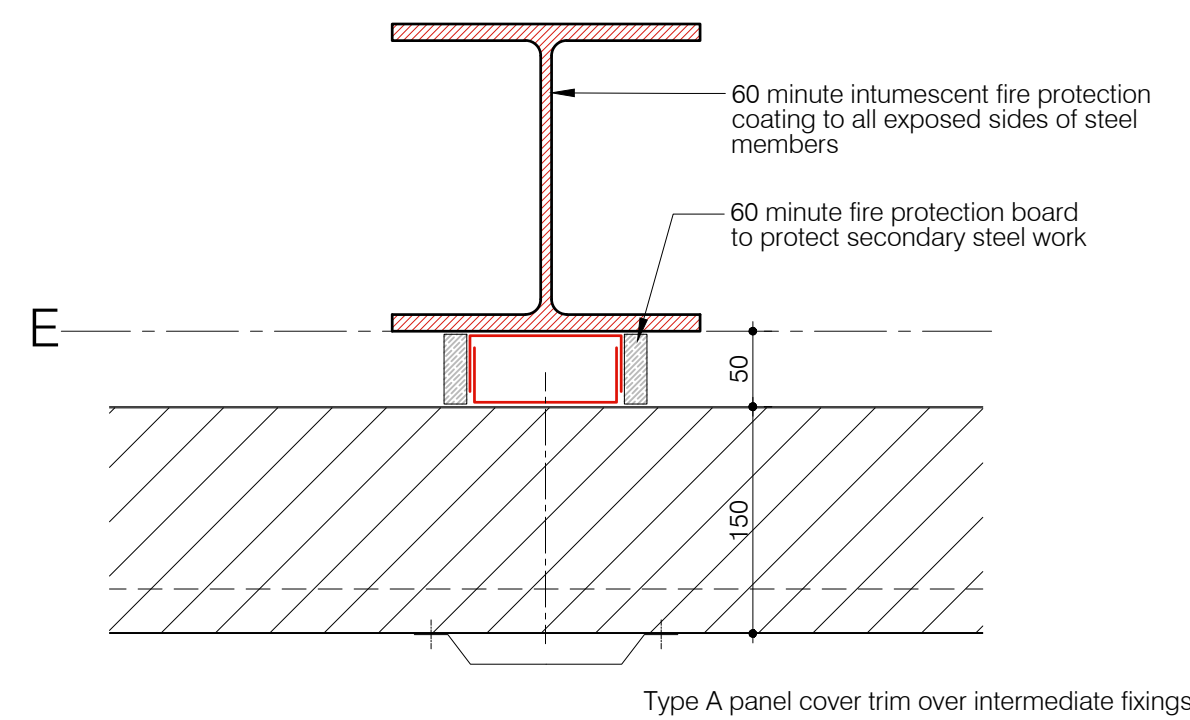

Detail 07: Typical Intermediate Panel Support Arrangement - 1:5
Fire rated situation

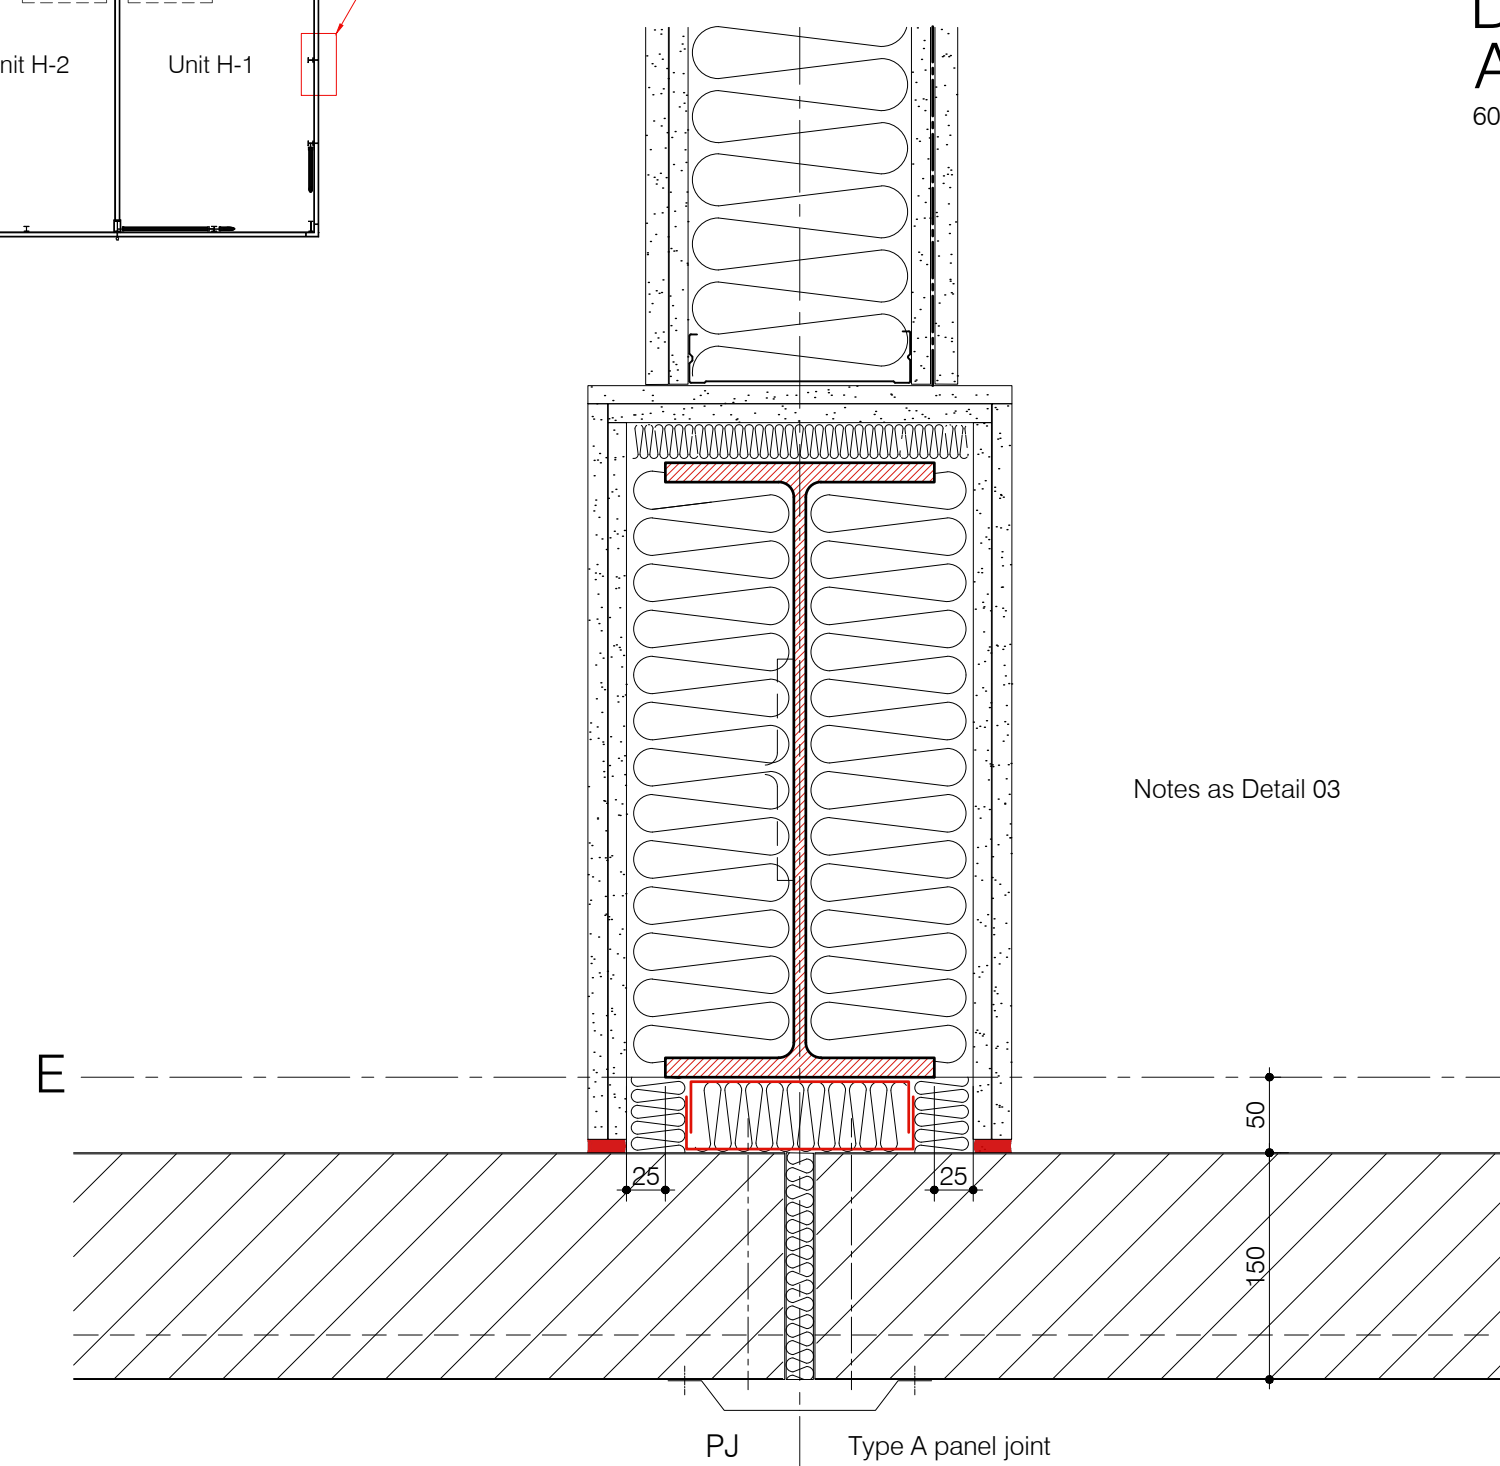

Detail 08: Column Encasement & Partition Wall Detail - 1:5
Fire rated situation

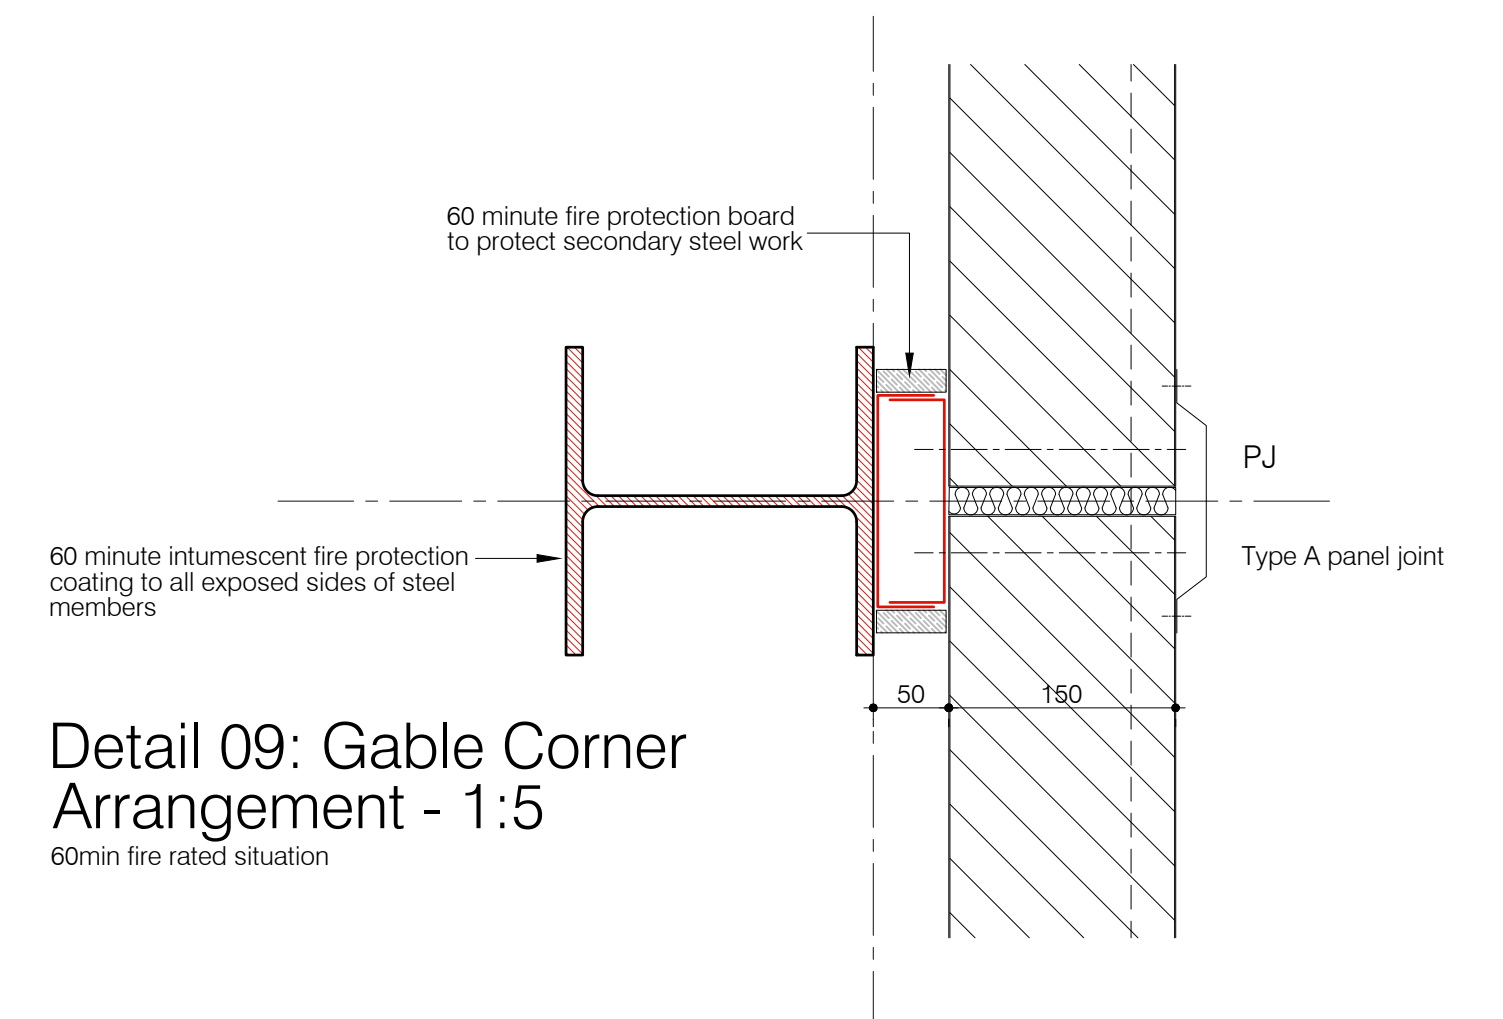

Detail 09: Gable Corner Arrangement - 1:5
60min fire rated situation

Notes				
Scaled dimension are not to be used for construction Contractor to check all dimensions and report omissions and errors to the Architect				