


Typical Section Through Goods Door

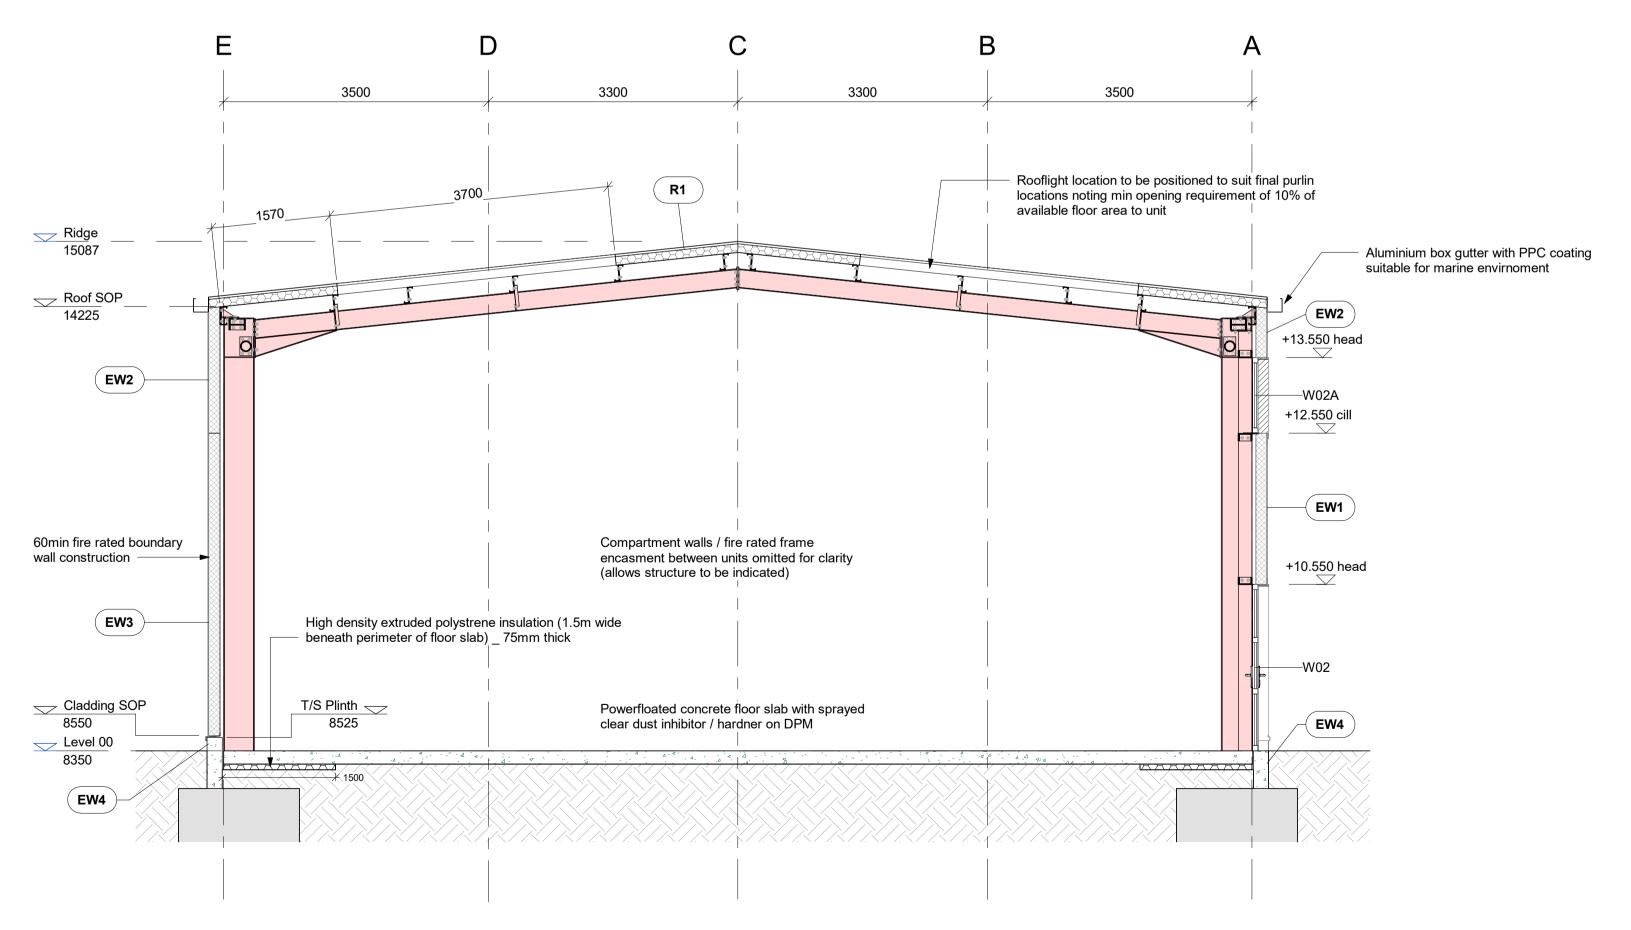

Typical Section Through Glazing
1:50

## Notes

Scaled dimension are not to be used for construction

Contractor to check all dimensions and report omissions and errors to the Architect

## **External Wall Types**

( **EW1** ) 1000mm module - 150mm thick Trimo FTV Power T composite cladding - HPS200 Ultra 'Albatross - RAL 240 80 05'

External profile - micro lined profile (m3)

Internal profile - V profile

 U Value 0.25W/m²K Fire Rating REI 180

( EW2 ) 1000mm module - 150mm thick Trimo FTV Power T composite cladding - HPS200 Ultra Matt 'Anthracite - RAL 7016'

External profile - smooth (g)Internal profile - V profile

U Value 0.25W/m<sup>2</sup>K

 Fire Rating REI 180 ( EW3 ) 1000mm module - 150mm thick Trimo FTV Power T composite cladding - HPS200 Ultra 'Goosewing Grey - RAL 7038'

 External profile - micro lined profile (m3) Internal profile - V profile

 U Value 0.25W/m²K Fire Rating REI 180

( **EW4** ) 200mm waterpoof precast concrete plinth to specialist's design

R1 Kingspan KS1000RW composite roofing panels with 115mm core thickness in standard XLForté finish

'Goosewing Grey - RAL 080 70 05'
 U Value 0.18W/m²K

R2 Proporietary in-line mansafe rooflights (min 10% of floor area) Profile to match composite roofing panels

 Width to match composite roofing panels Provision to meet requirements of Approved document

Part B

A5 C1 29/10/2018 CONSTRUCTION ISSUE

P6 27/09/2018 Sections updated / Good door edge arrangement corrected / insulation width increased (thickness TBC) / windows

placement and profile updated S1 P5 15/08/2018 Wall cladding spec updated

S1 P2 04/07/2018 First Issue

STATUS REV DATE DESCRIPTION

Forum Architecture Ltd Studio 52, Basepoint Andersons Road Southampton, Hampshire SO14 5FE

tel: 023 8068 2095



Knights Brown Construction Ltd



ORIGINATOR No.

18013

SCALE

REVISION

Daedalus Park Site B (North and South)

HERMES Section Through Goods Door and Glazing

A5: FOR CONSTRUCTION

MGB As indicated@A1

PROJECT | ORIGINATOR | ZONE | LEVEL | TYPE | ROLE | CLASSIFICATION | NUMBER DPSB-FORUM-HE-ZZ-DR-A-XXXX-4000

AMc