


Glazing Type 2HL - 2-Bay High Level Glazing (left hand opening)  
1 : 20

NOTE:- Glazing Type 2HR is handed (right hand opening - not shown)

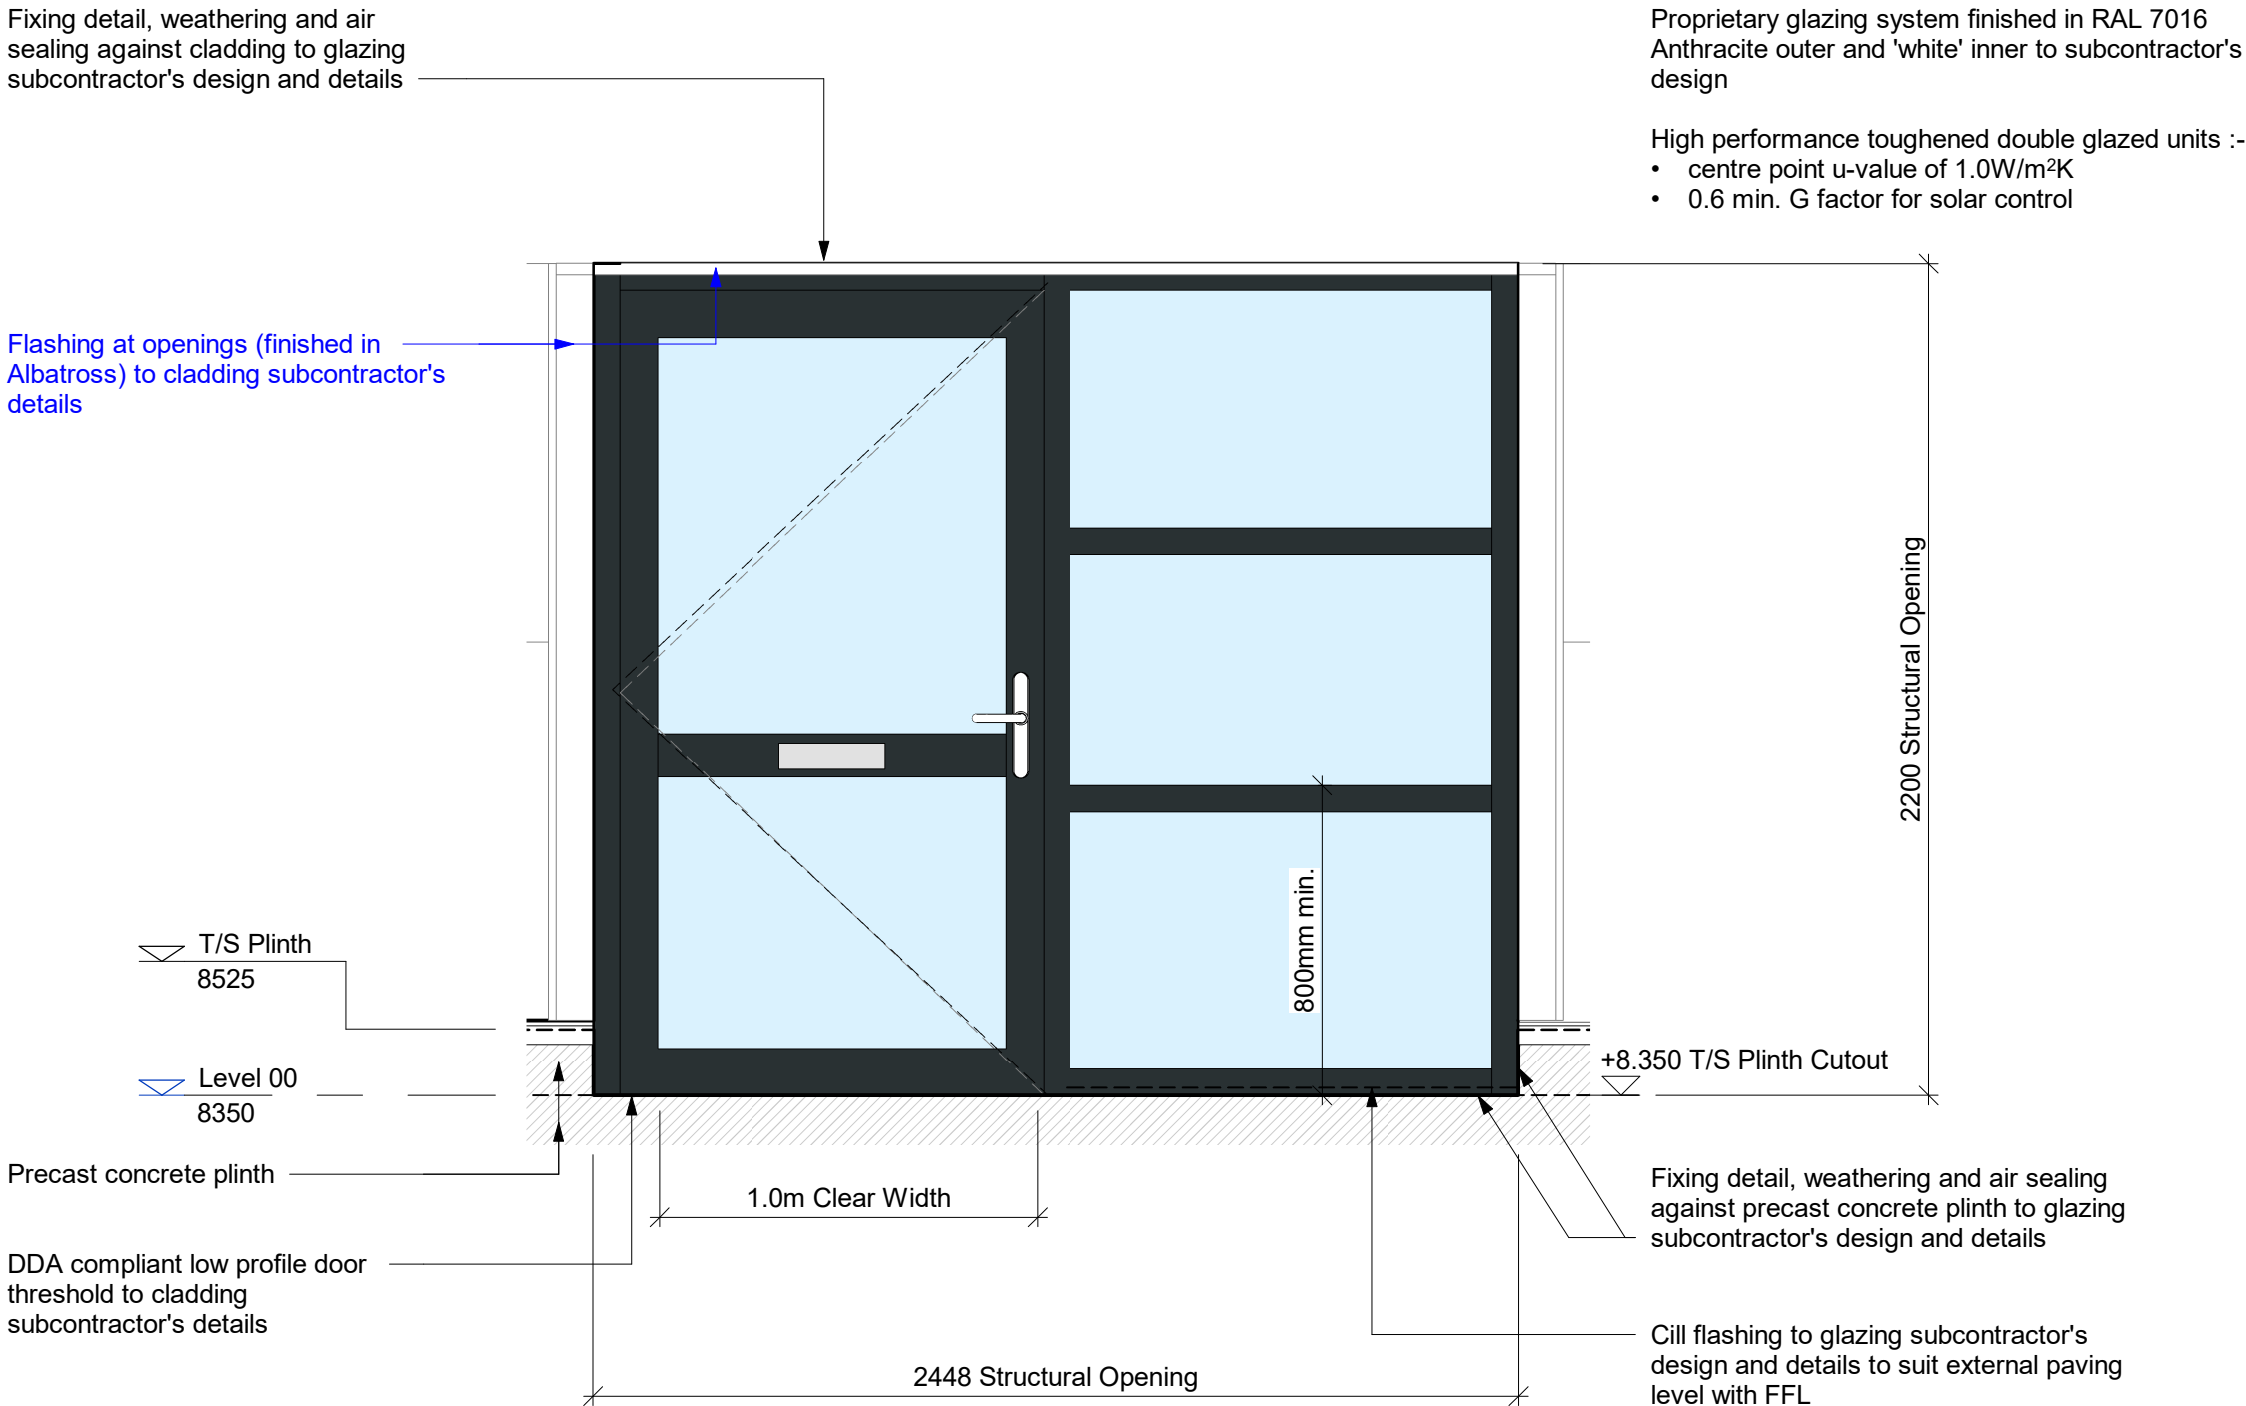


Glazing Type 2EL - 2-Bay Entrance Glazing (left hand opening)  
1 : 20

NOTE:- Glazing Type 2ER is handed (right hand opening - not shown)



Typical Entrance Glazing & Goods Door Arrangement

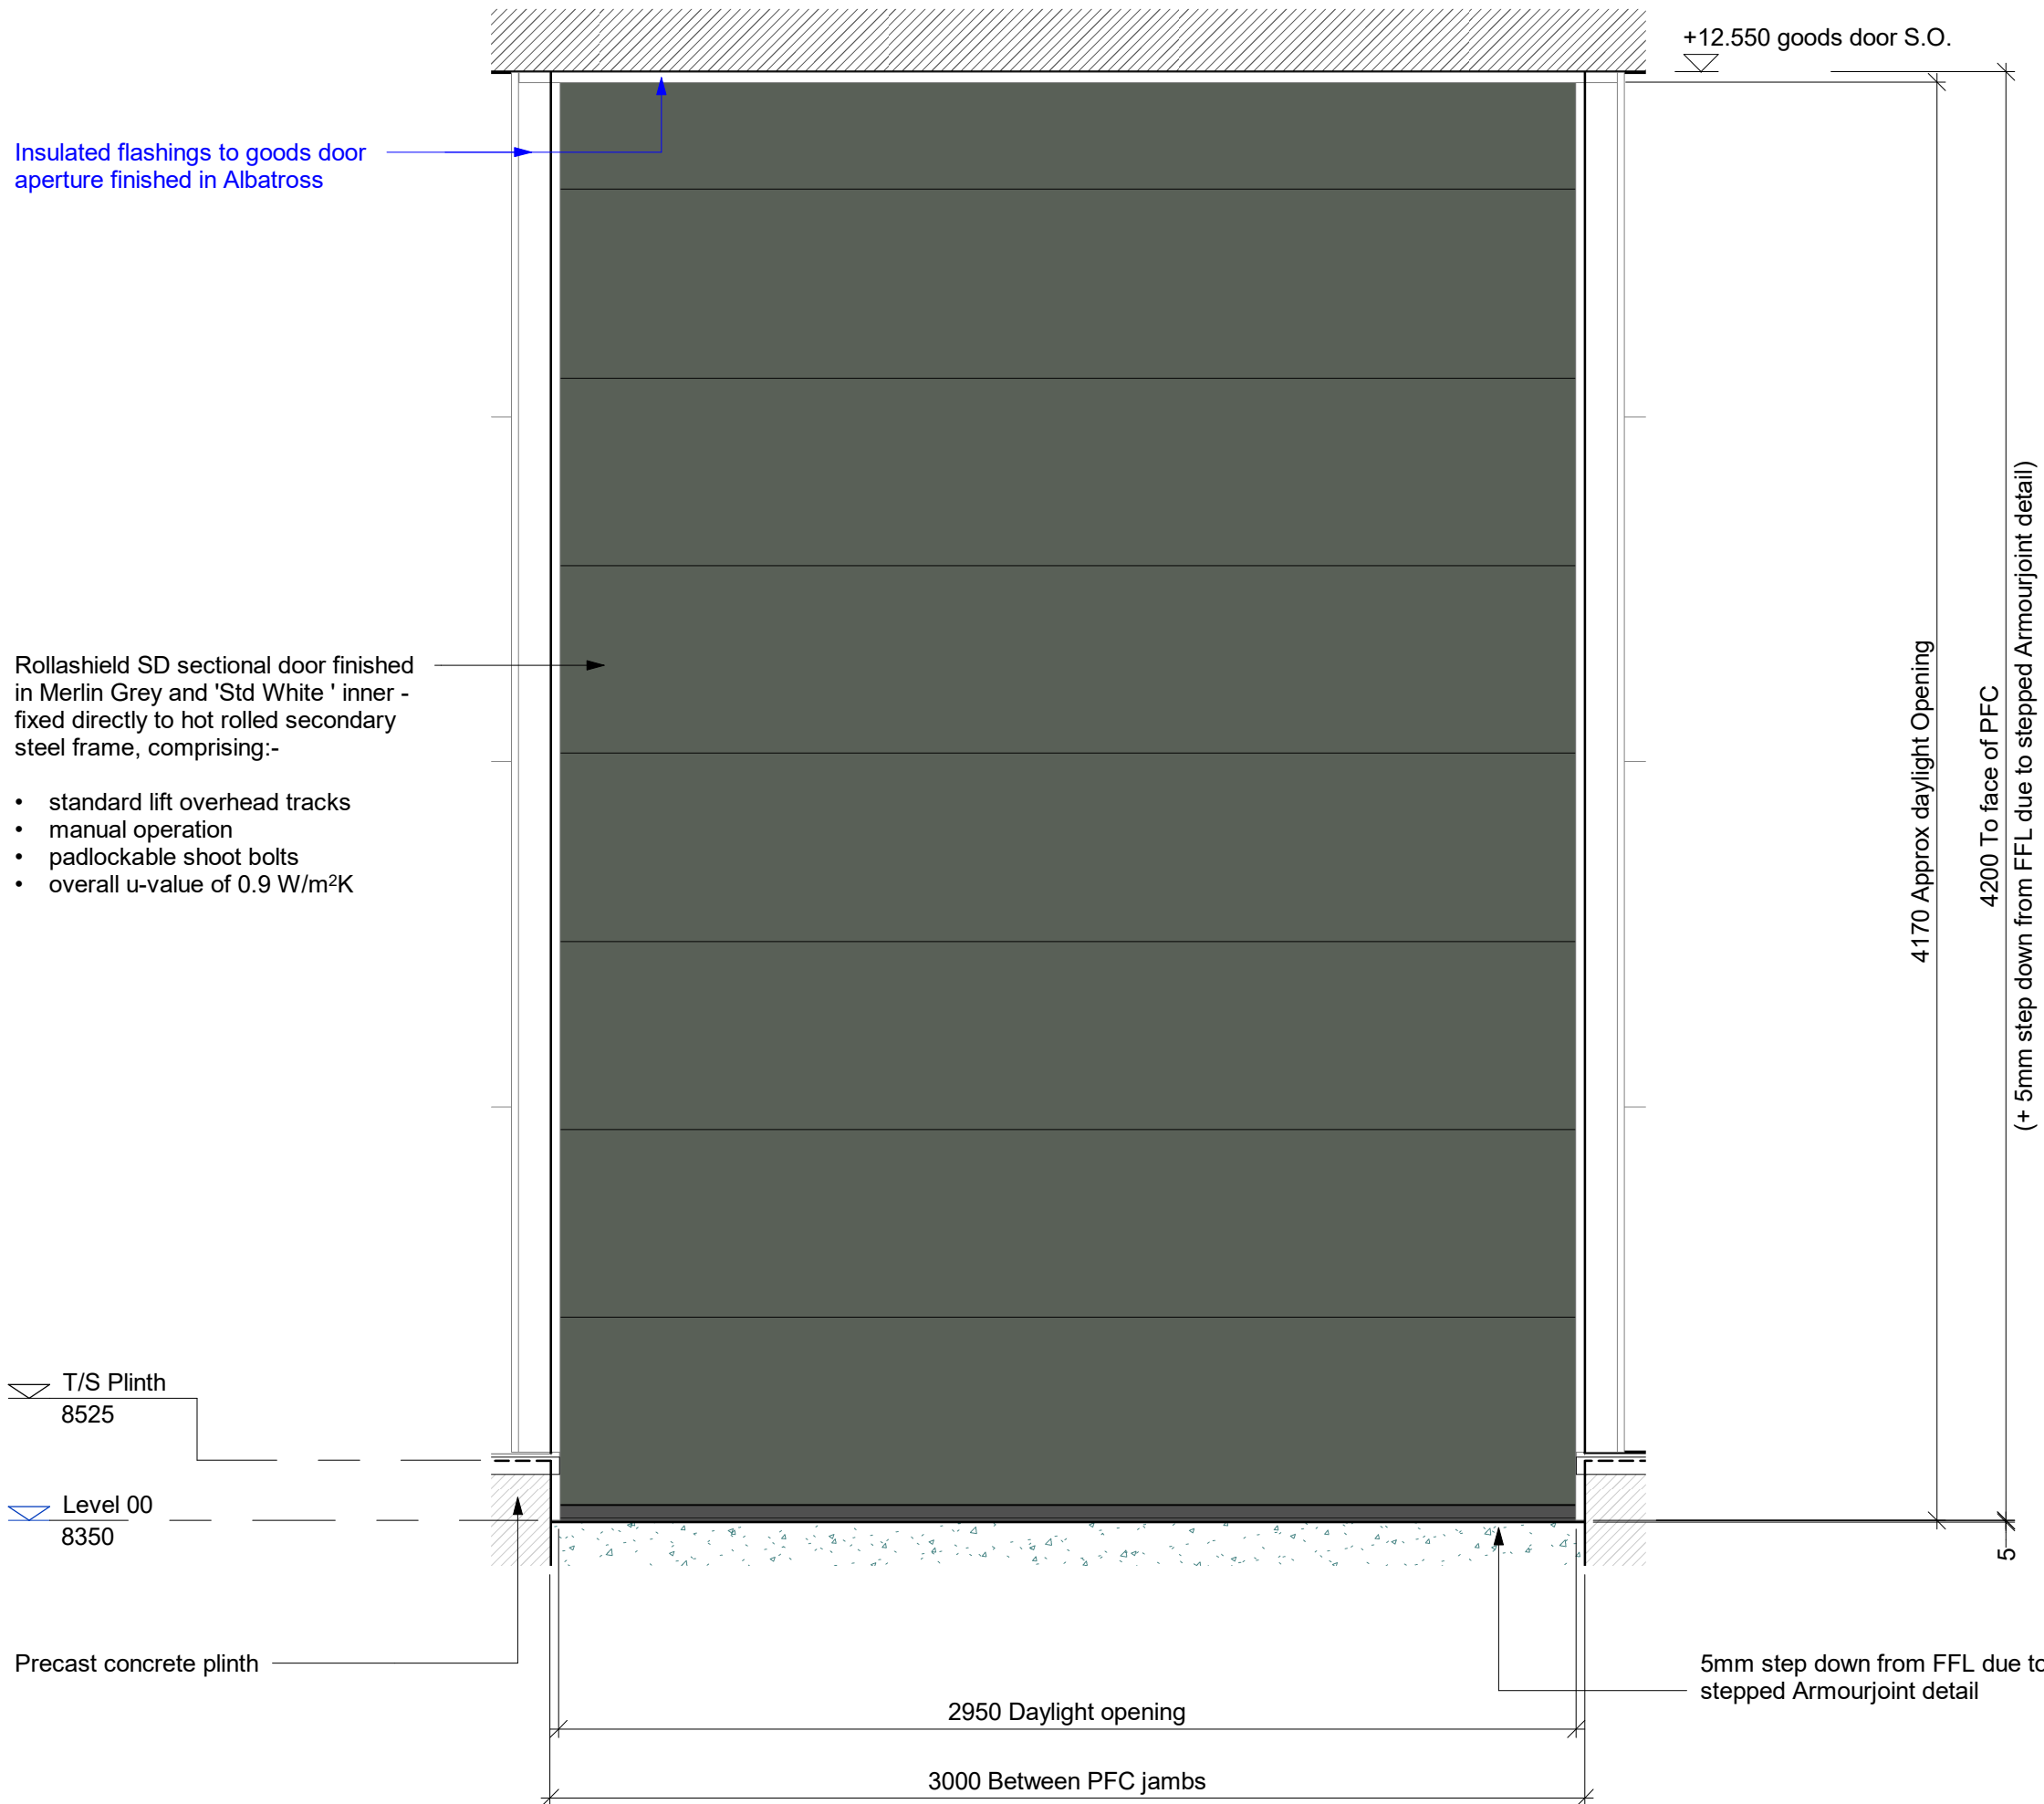

Goods Door Elevation  
1 : 20

## Notes

Scaled dimension are not to be used for construction  
Contractor to check all dimensions and report omissions and errors to the Architect

## Glazing Schedule

Glazing Ref.	Glazing Type	Description
W01	Type 2EL	2-bay entrance glazing (left side opening)
W01A	Type 2HL	2-bay high level glazing (left side opening)
W02	Type 2ER	2-bay entrance glazing (right side opening)
W02A	Type 2HR	2-bay high level glazing (right side opening)
W03	Type 2EL	2-bay entrance glazing (left side opening)
W03A	Type 2HL	2-bay high level glazing (left side opening)
W04	Type 2ER	2-bay entrance glazing (right side opening)
W04A	Type 2HR	2-bay high level glazing (right side opening)
W05	Type 2EL	2-bay entrance glazing (left side opening)
W05A	Type 2HL	2-bay high level glazing (left side opening)
W06	Type 2ER	2-bay entrance glazing (right side opening)
W06A	Type 2HR	2-bay high level glazing (right side opening)
W07	Type 2EL	2-bay entrance glazing (left side opening)
W07A	Type 2HL	2-bay high level glazing (left side opening)
W08	Type 2ER	2-bay entrance glazing (right side opening)
W08A	Type 2HR	2-bay high level glazing (right side opening)
W09	Type 2EL	2-bay entrance glazing (left side opening)
W09A	Type 2HL	2-bay high level glazing (left side opening)
W10	Type 2ER	2-bay entrance glazing (right side opening)
W10A	Type 2HR	2-bay high level glazing (right side opening)
W11	Type 2EL	2-bay entrance glazing (left side opening)
W11A	Type 2HL	2-bay high level glazing (left side opening)
W12	Type 2ER	2-bay entrance glazing (right side opening)
W12A	Type 2HR	2-bay high level glazing (right side opening)

A5	C1	29/10/2018	CONSTRUCTION ISSUE
S1	P6	27/09/2018	Glazing updated inline with suppliers / subcontractor details / colours added
S1	P5	15/08/2018	First Issue

STATUS	REV	DATE	DESCRIPTION
--------	-----	------	-------------

**Forum Architecture Ltd**  
Studio 52, Basepoint  
Andersons Road  
Southampton, Hampshire  
SO14 5FE  
tel: 023 8068 2095

**FORUM**  
architecture  
www.forumarchitecture.co.uk

CLIENT  
**Knights Brown Construction Ltd**  
**KNIGHTS BROWN**

PROJECT  
**Daedalus Park  
Site B (North and South)**

DRAWING TITLE  
**HERMES Glazing and Goods Door  
Elevations**

DRAWING STATUS <b>A5 : FOR CONSTRUCTION</b>	DWN BY <b>AMC</b>	ORIGINATOR No. <b>18013</b>
	CHK BY <b>MGB</b>	SCALE <b>1 : 20@A1</b>

PROJECT   ORIGINATOR   ZONE   LEVEL   TYPE   ROLE   CLASSIFICATION   NUMBER <b>DPSB-FORUM-HE-ZZ-DR-A-XXXX-6200</b>	REVISION <b>C1</b>
---	-----------------------